



**Grundy County Secondary Road Department
Driveway Application/ Permit**

Permit # _____

Owner Name: _____ Phone: _____

Owner Address: _____

Location of Drive: _____ Sec., T- _____ N R- _____ W Twp. Name _____

Additional Location Details: _____

Land Owner / Applicant Signature

Date

SPECIFICATIONS

1. Only new standard culvert pipe shall be installed. Concrete or corrugated metal pipe, meeting I.D.O.T. specifications, shall be used. Minimum culvert diameter size is 18 inches. **Dual wall** plastic pipe meeting I.D.O.T. specifications may be used under the condition the landowner is responsible for any and all maintenance or replacement of any dual wall plastic pipe installation. Only 18 inch and 24 inch diameter dual wall plastic pipes will be allowed.
2. Owner is responsible for costs of labor and material for entrance.
3. Size and length of culvert to be in accordance with the County's recommendations and top of driveway shall be a minimum of 24 feet wide.
4. Driveways on paved roads shall be surfaced with crushed rock a minimum depth of 2". Land owner is responsible for costs.
5. The County may remove any driveway not built to these specifications.
6. All materials become the property of the County.
7. Minimum sight distance of 1000 feet on paved roads and 650 feet on gravel. See sketch on next page for additional information.
8. See Grundy County Driveway Policy for additional details.

FOR OFFICE USE ONLY

Inspection Date: _____ This permit expires: _____

Culvert size and length: _____

Location of Driveway: _____
(Distance from known intersection or existing address – indicate side of road)

Installation Approved: _____ Amount Paid: \$ _____

Date: _____
Maintenance Superintendent

Installation Rejected: _____


Reason for rejection: _____

Date: _____
Maintenance Superintendent

Note:

Driveway side slopes on granular surfaced roads shall be no steeper than 2:1 slope. Driveways on paved roads shall have side slopes of 10:1 without culvert (dry fills) and 8:1 to 6:1 when a culvert is required.

Driveway Section

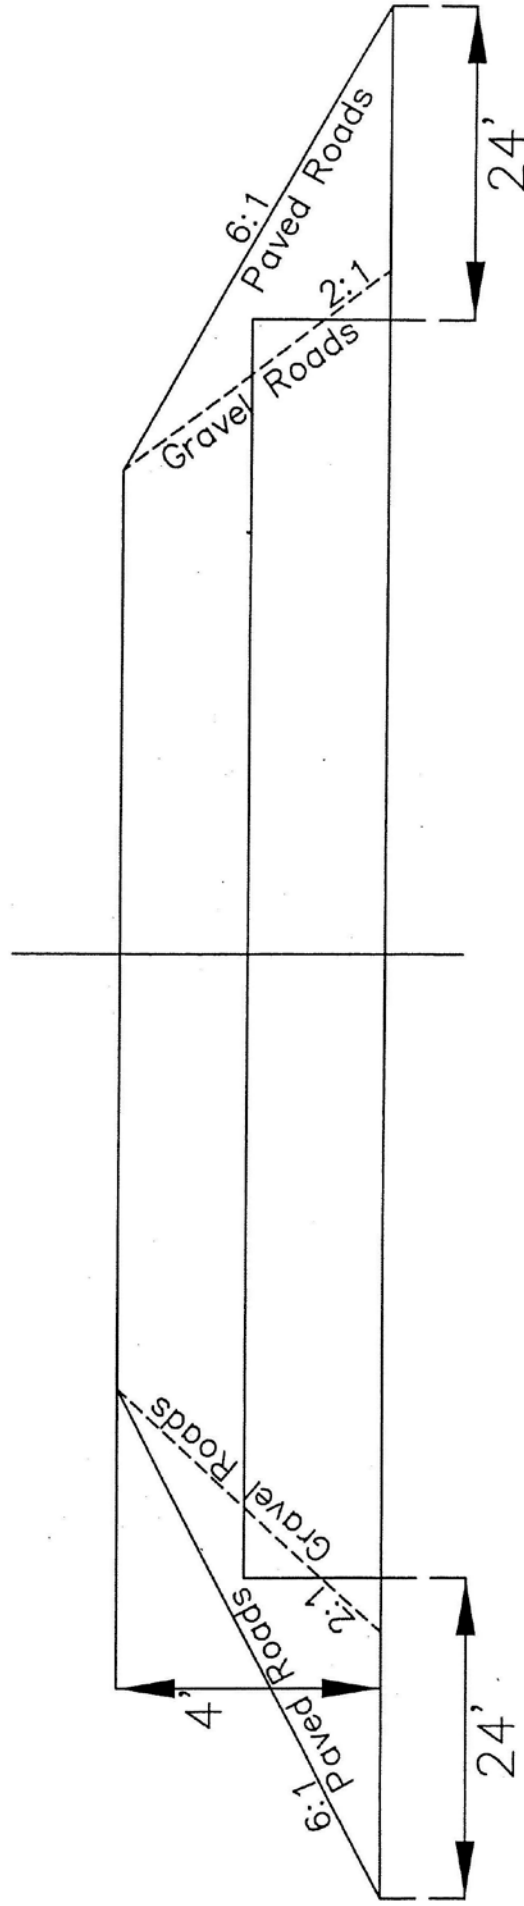

(Number of feet of pipe depends on how deep ditch is. 6 feet of pipe for every foot of ditch depth.)